

**GLAZING**

ACRYLIC DOME(S)  N/A  
 POLYCARBONATE DOME(S)

**GLAZING COLOR**

**DOUBLE DOME**      Approx Light Transmission

CLEAR/CLEAR            84%

CLEAR/BRONZE          25%

BRONZE/BRONZE         7%

CLEAR/WHITE            62%

WHITE/WHITE           36%

OTHER \_\_\_\_\_

**FRAME FINISH**

MILL FINISH     

BRONZE ANODIZED  

CLEAR ANODIZED   

WHITE POWDER COAT

CUSTOM POWDER COAT

**ROUGH OPENING DIMENSION(s)**

QTY =


RO =



**FBC APPROVED  
FL 2418**

**TDI Approved:  
Report SK-13**

**NAMI CERTIFIED:  
Report #NI009198**

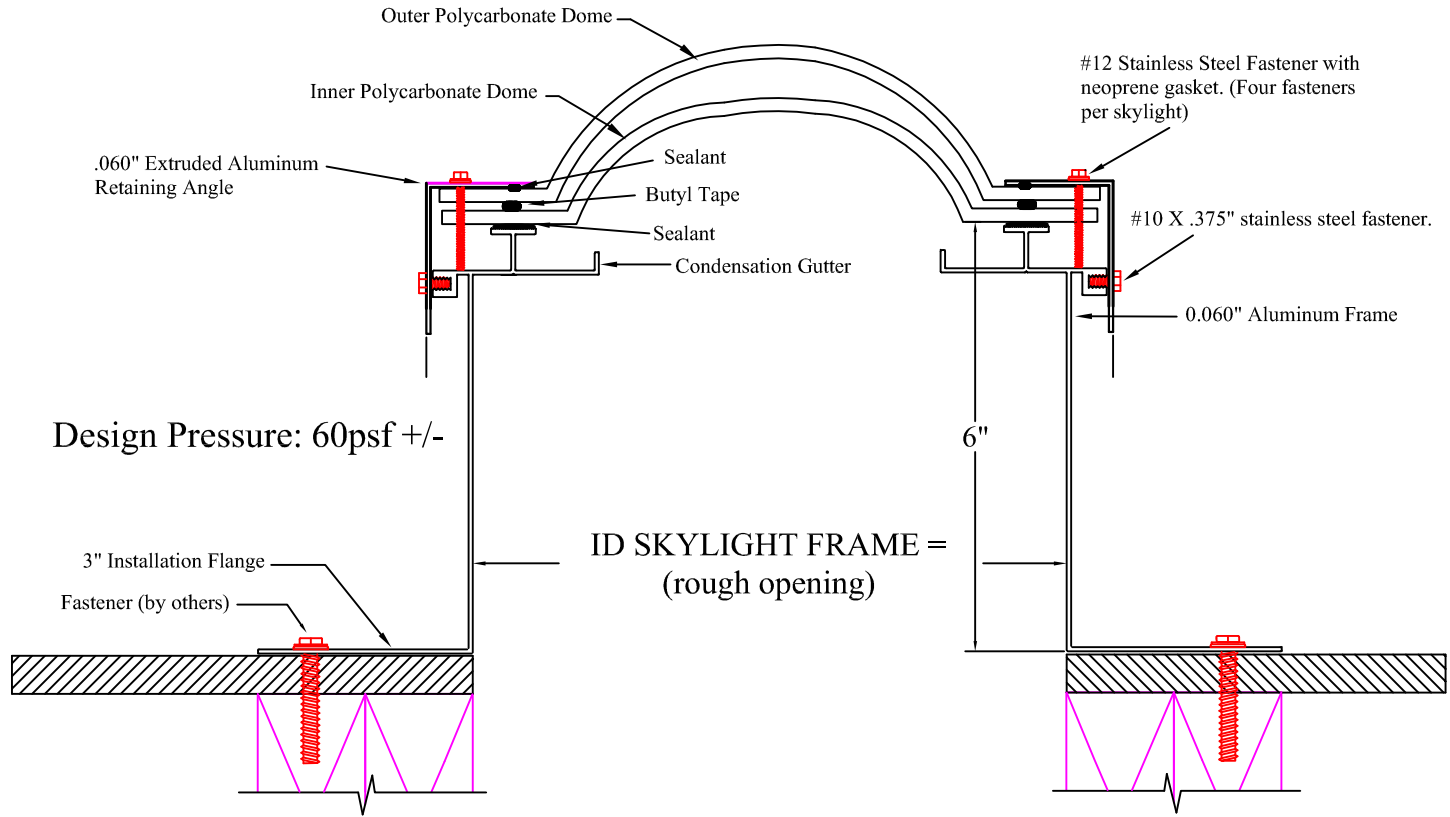

Design Pressure: 60psf +/-

ID SKYLIGHT FRAME = (rough opening)

Tested and conforming to AAMA/WDMA/CSA 101/I.S.2/A440-05

Approved By: \_\_\_\_\_ Date: \_\_\_\_\_



1630 Terre Colony Court Dallas, TX 75212  
 PH: 214.905.2021 FAX: 214.905.2024

SPECIFICATIONS		
TEST PROTOCOL	TEST METHOD	ALLOWED
IMPACT RESISTANCE TAS 201-94	LARGE & SMALL MISSILE	PASS
STATIC AIR PRESSURE TAS 202-94	TEST PRESSURE +180/-120 psf	DESIGN LOAD = 60psf
CYCLIC WIND PRESSURE TAS 203-94	POSITIVE 60.0 PSF NEGATIVE 60.0 PSF	PASS PASS